


TekTone® Tek-CARE® 400 PM456 System Layout

(See installation manuals for complete wiring information.)

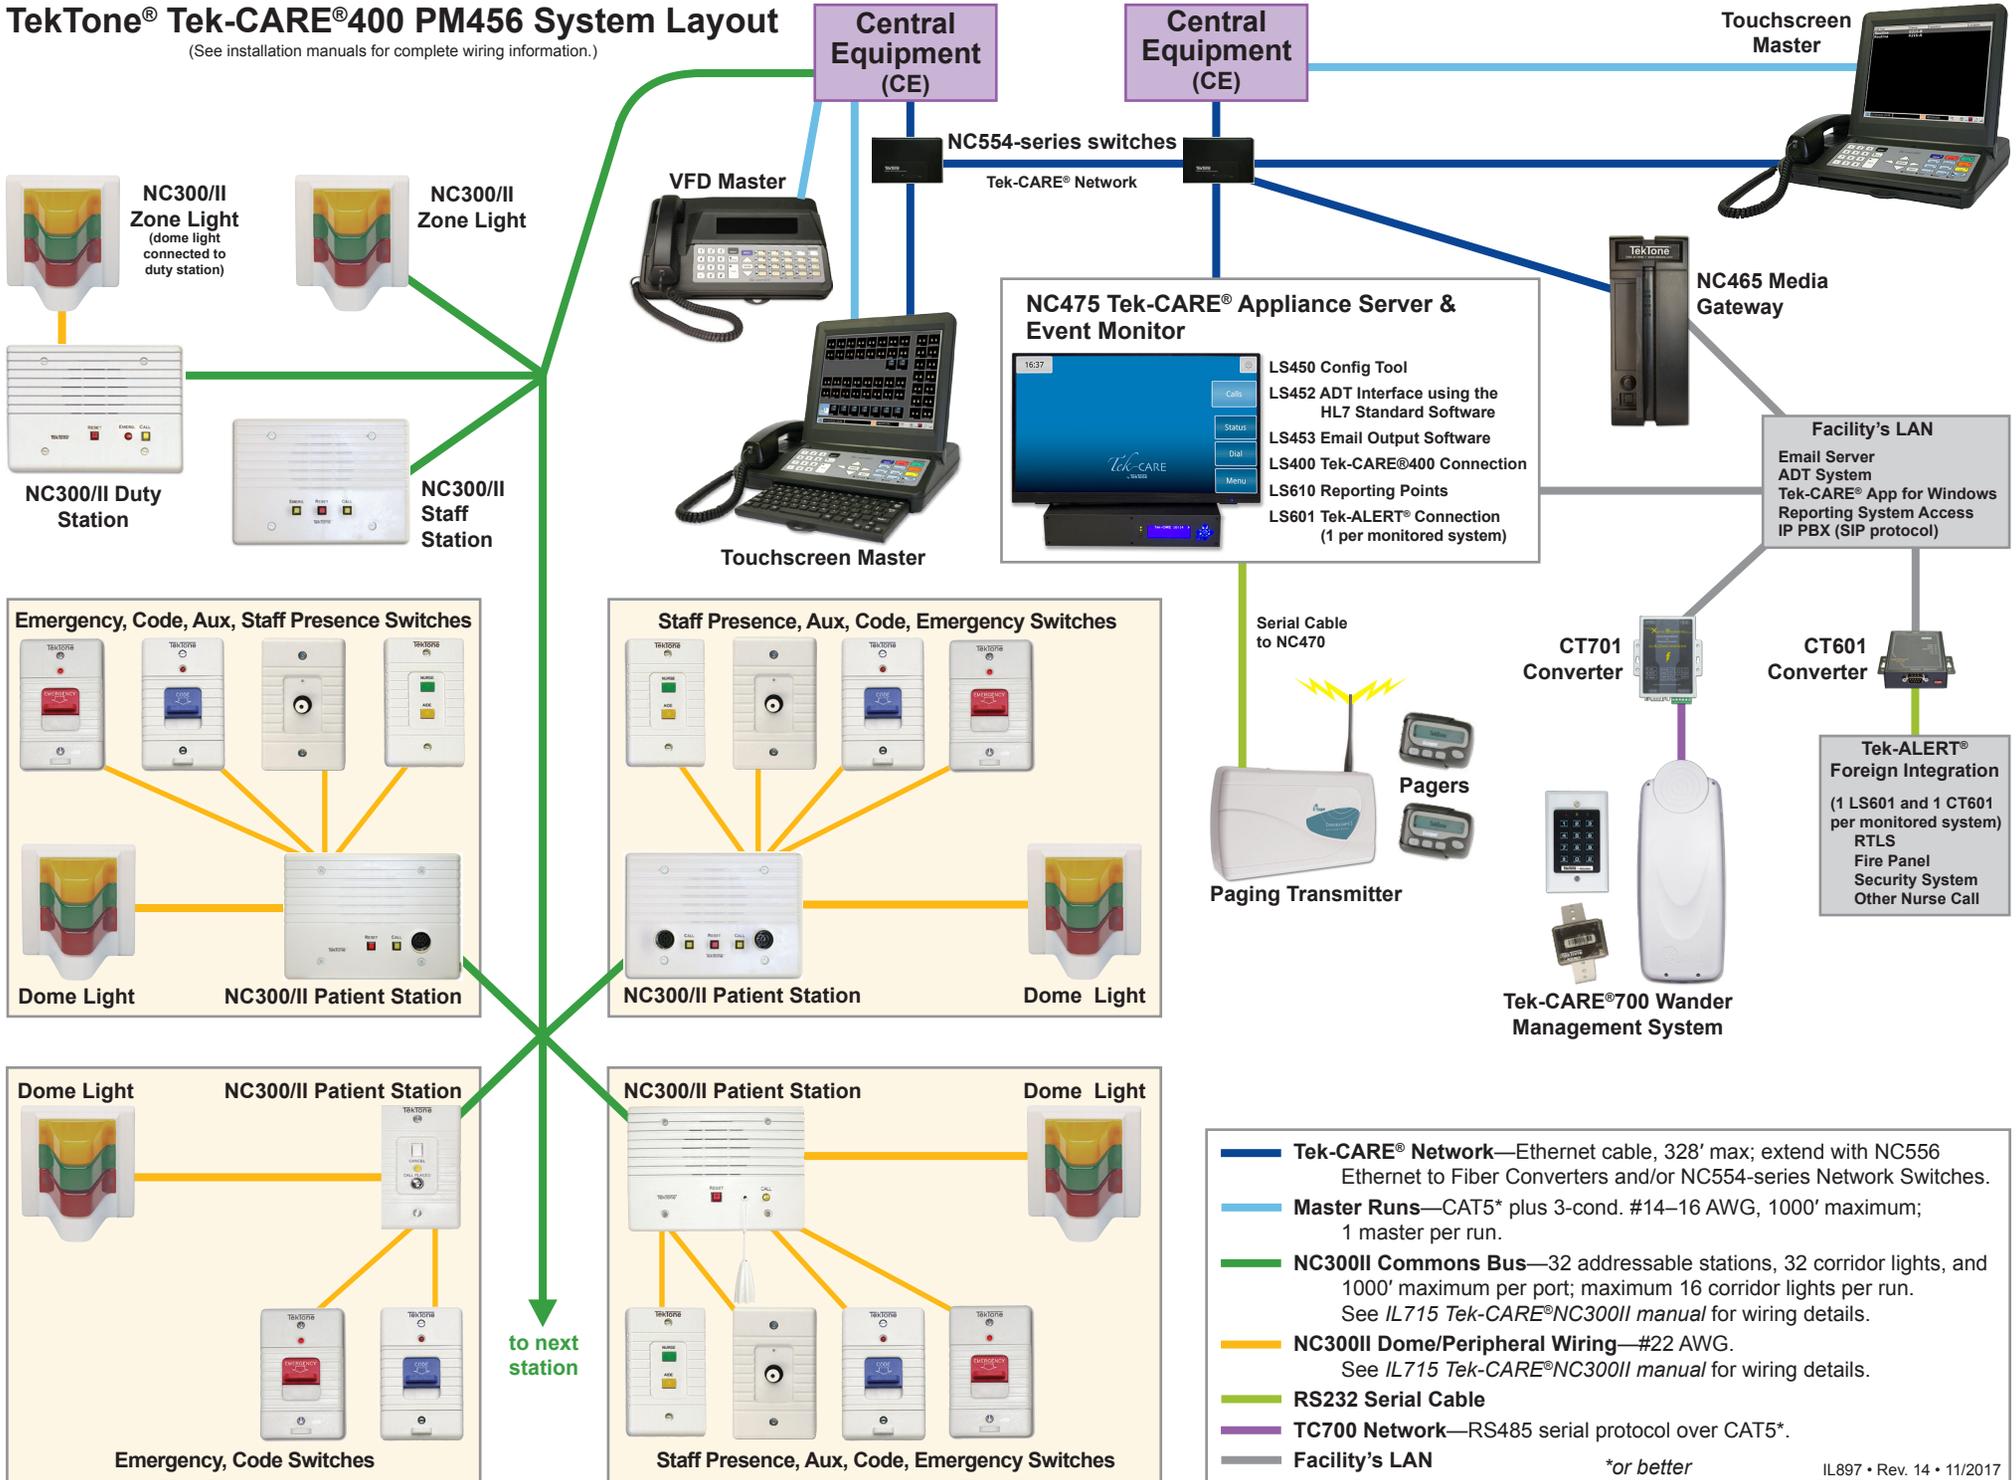

- **Tek-CARE® Network**—Ethernet cable, 328' max; extend with NC556 Ethernet to Fiber Converters and/or NC554-series Network Switches.
 - **Master Runs**—CAT5* plus 3-cond. #14–16 AWG, 1000' maximum; 1 master per run.
 - **NC300II Commons Bus**—32 addressable stations, 32 corridor lights, and 1000' maximum per port; maximum 16 corridor lights per run. See IL715 Tek-CARE®NC300II manual for wiring details.
 - **NC300II Dome/Peripheral Wiring**—#22 AWG. See IL715 Tek-CARE®NC300II manual for wiring details.
 - **RS232 Serial Cable**
 - **TC700 Network**—RS485 serial protocol over CAT5*.
 - **Facility's LAN**
- *or better