

DRAWING LIST


NC0 NURSE CALL COVER PAGE
NC1 1ST FLOOR NURSE CALL PLAN
NC2 NURSE CALL SYSTEM RISER DIAGRAM




Ann@PacelliAssociates.com
(518) 414-4302
NYS WBE Certified
PacelliAssociates.com



TekTone 20-Bed Nurse Call System Using
Tek-CARE 120

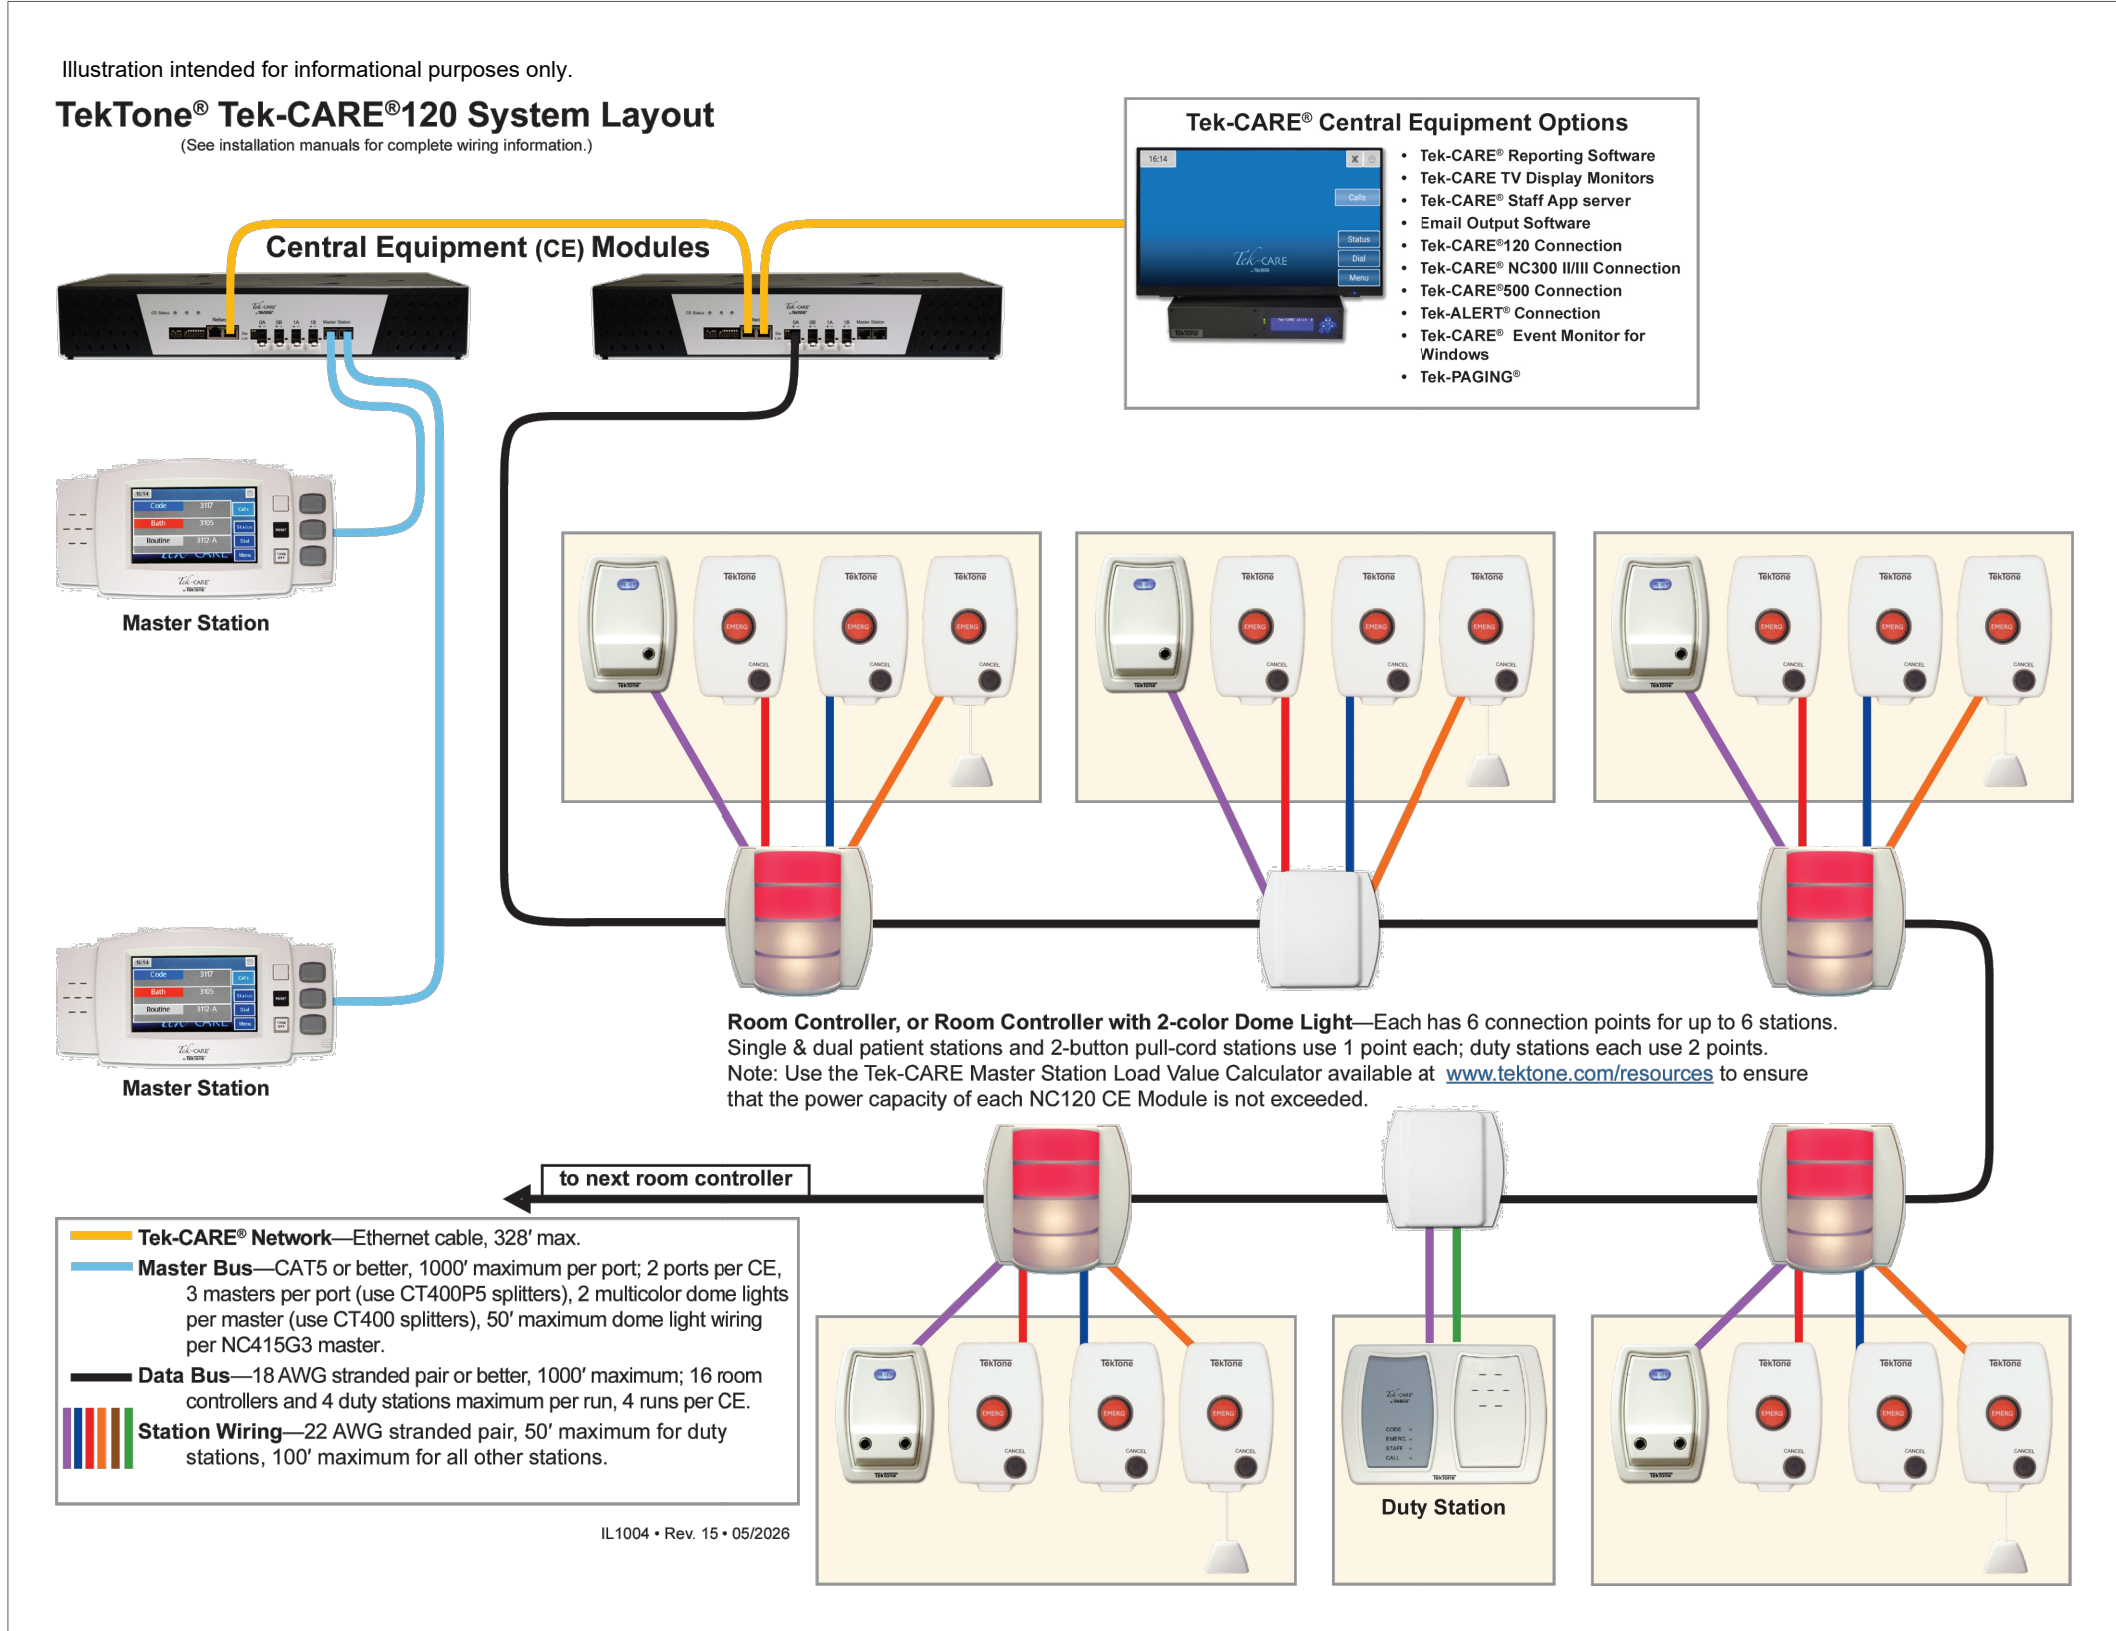

Tek-CARE 120 STANDARD SYSTEM LAYOUT
SCALE: NONE

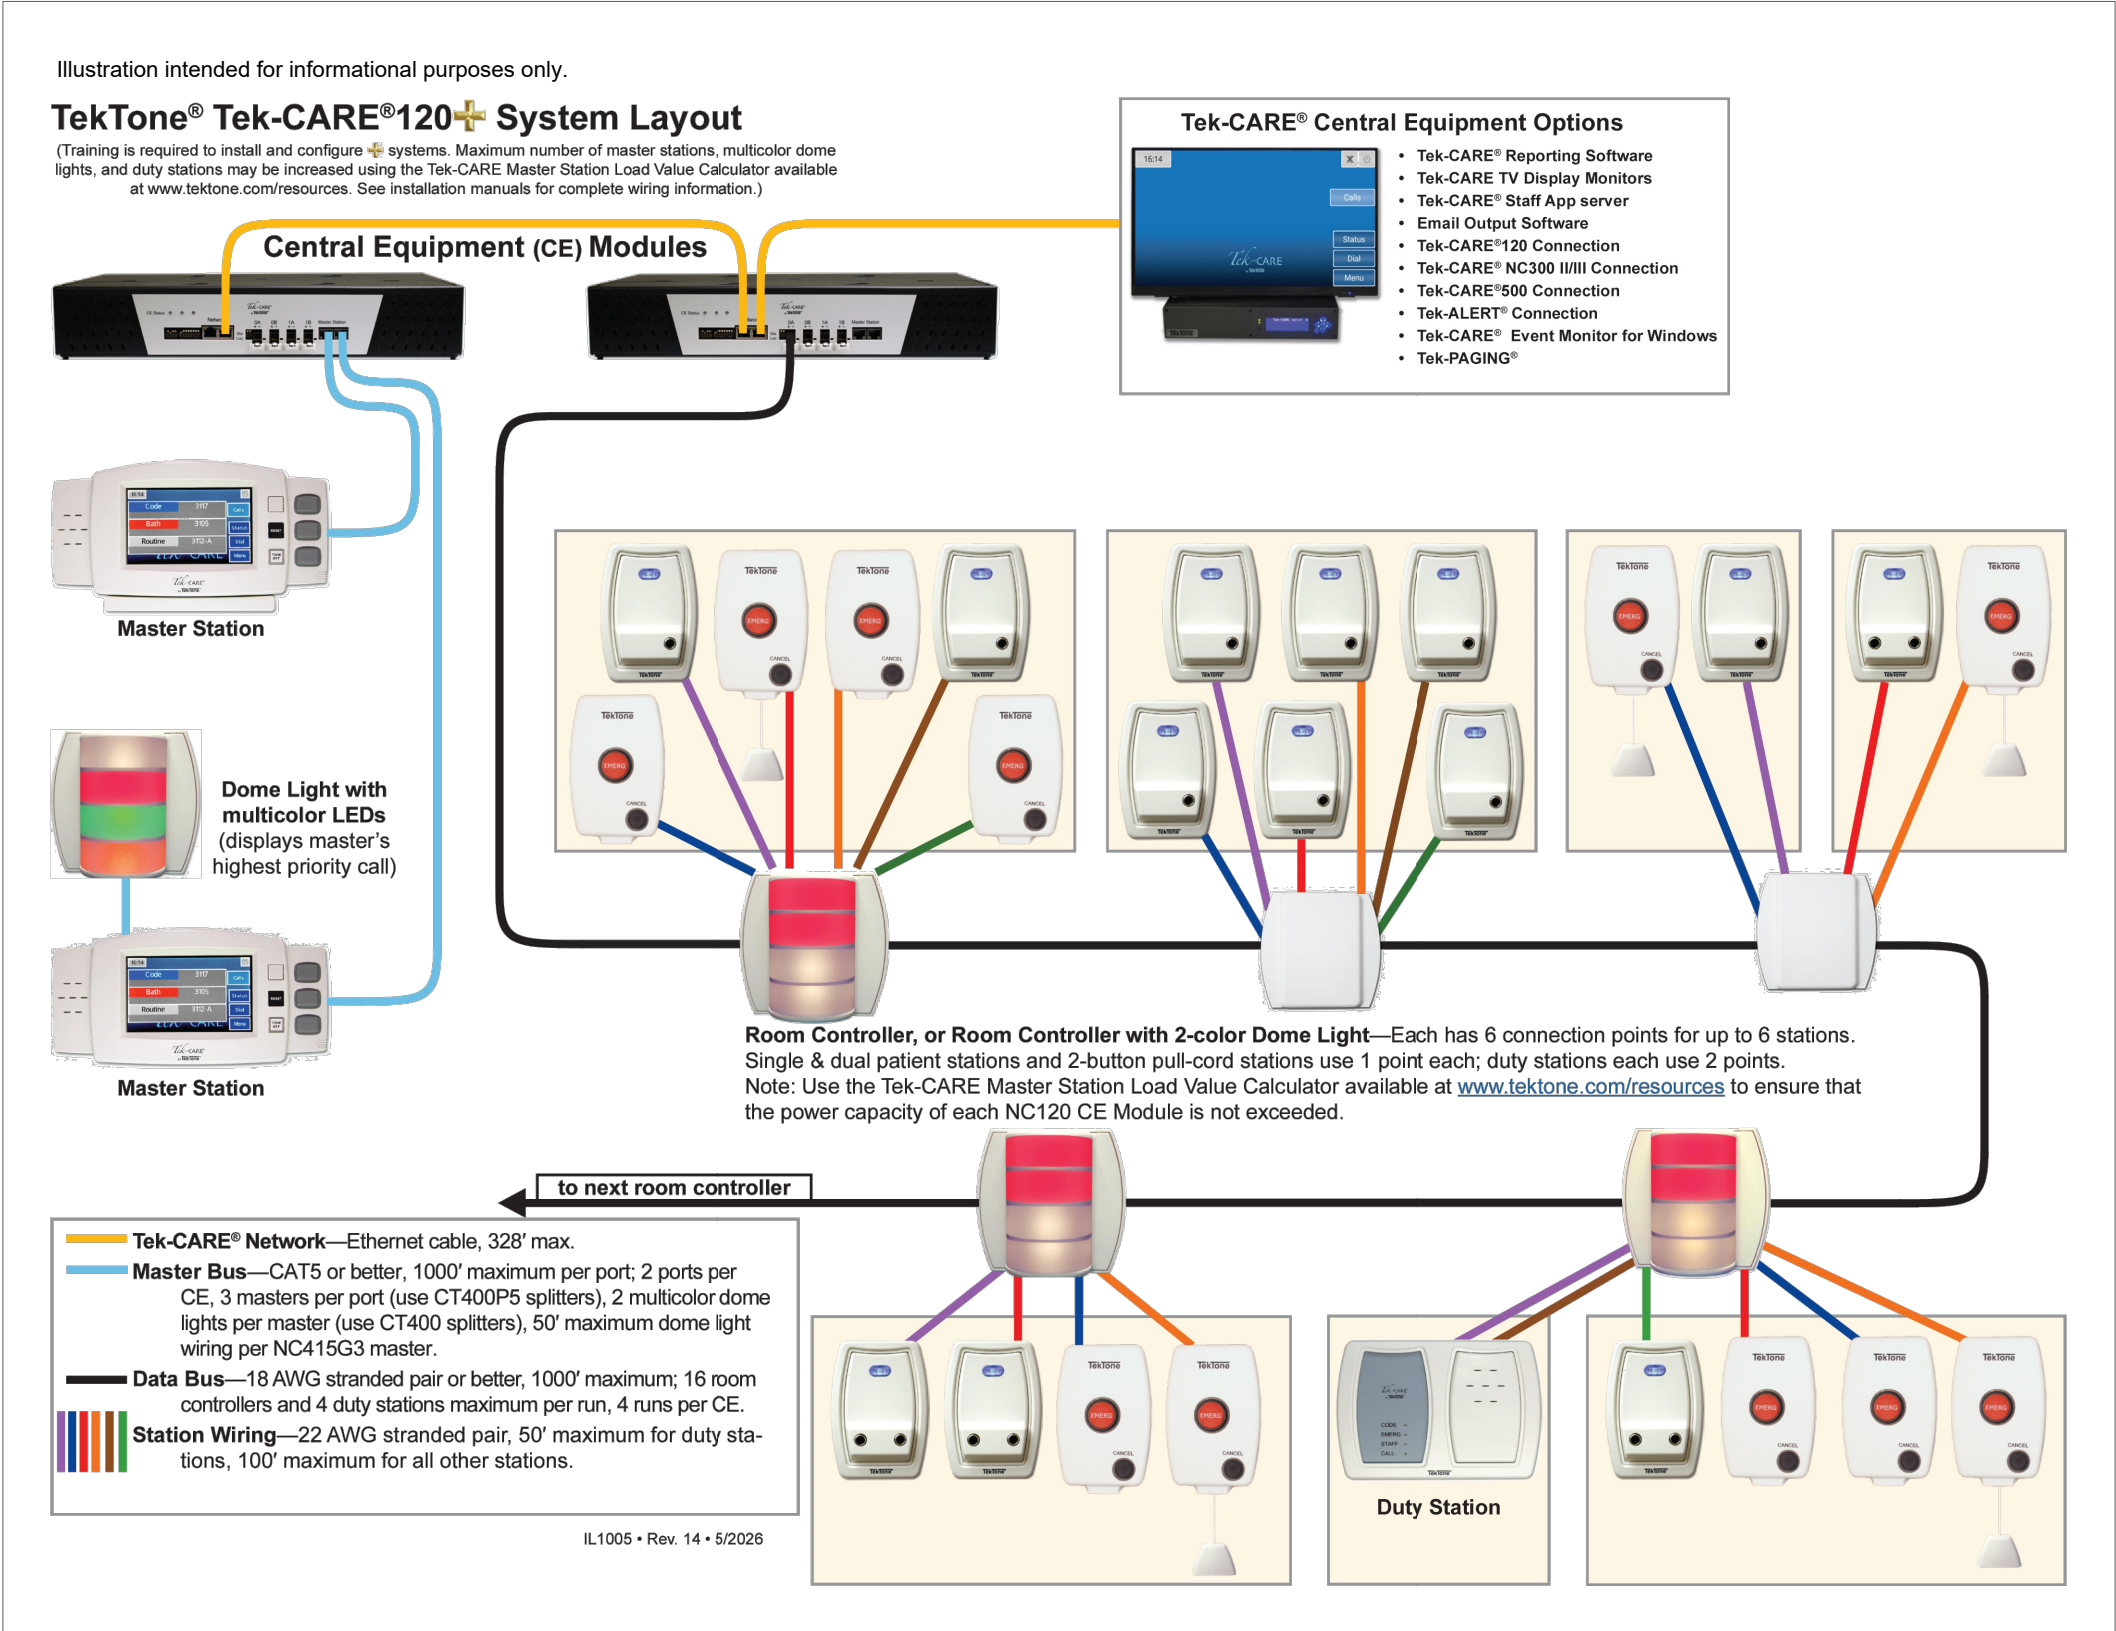

Tek-CARE 120+ SYSTEM LAYOUT
SCALE: NONE

No.	REVISIONS	DESCRIPTION	DATE		
0		FINAL TO TEXTONE	04/03/26		
1		REVISION 01 TO TEXTONE	05/07/26		
2		REVISION 02 TO TEXTONE	05/17/26		
		REVISION 03 TO TEXTONE	05/17/26		

DRAWING TITLE:
NURSE CALL
COVER
PAGE

DRAWING NUMBER:
NC0

